

S. GENOA AVE.

103.78'

125.47'

155.78'



100.00'

PARKING FOR 10 CARS

S. HALSTED STREET

S. HALSTED STREET

# SITE & GROUND FLOOR PLAN (PRELIMINARY)

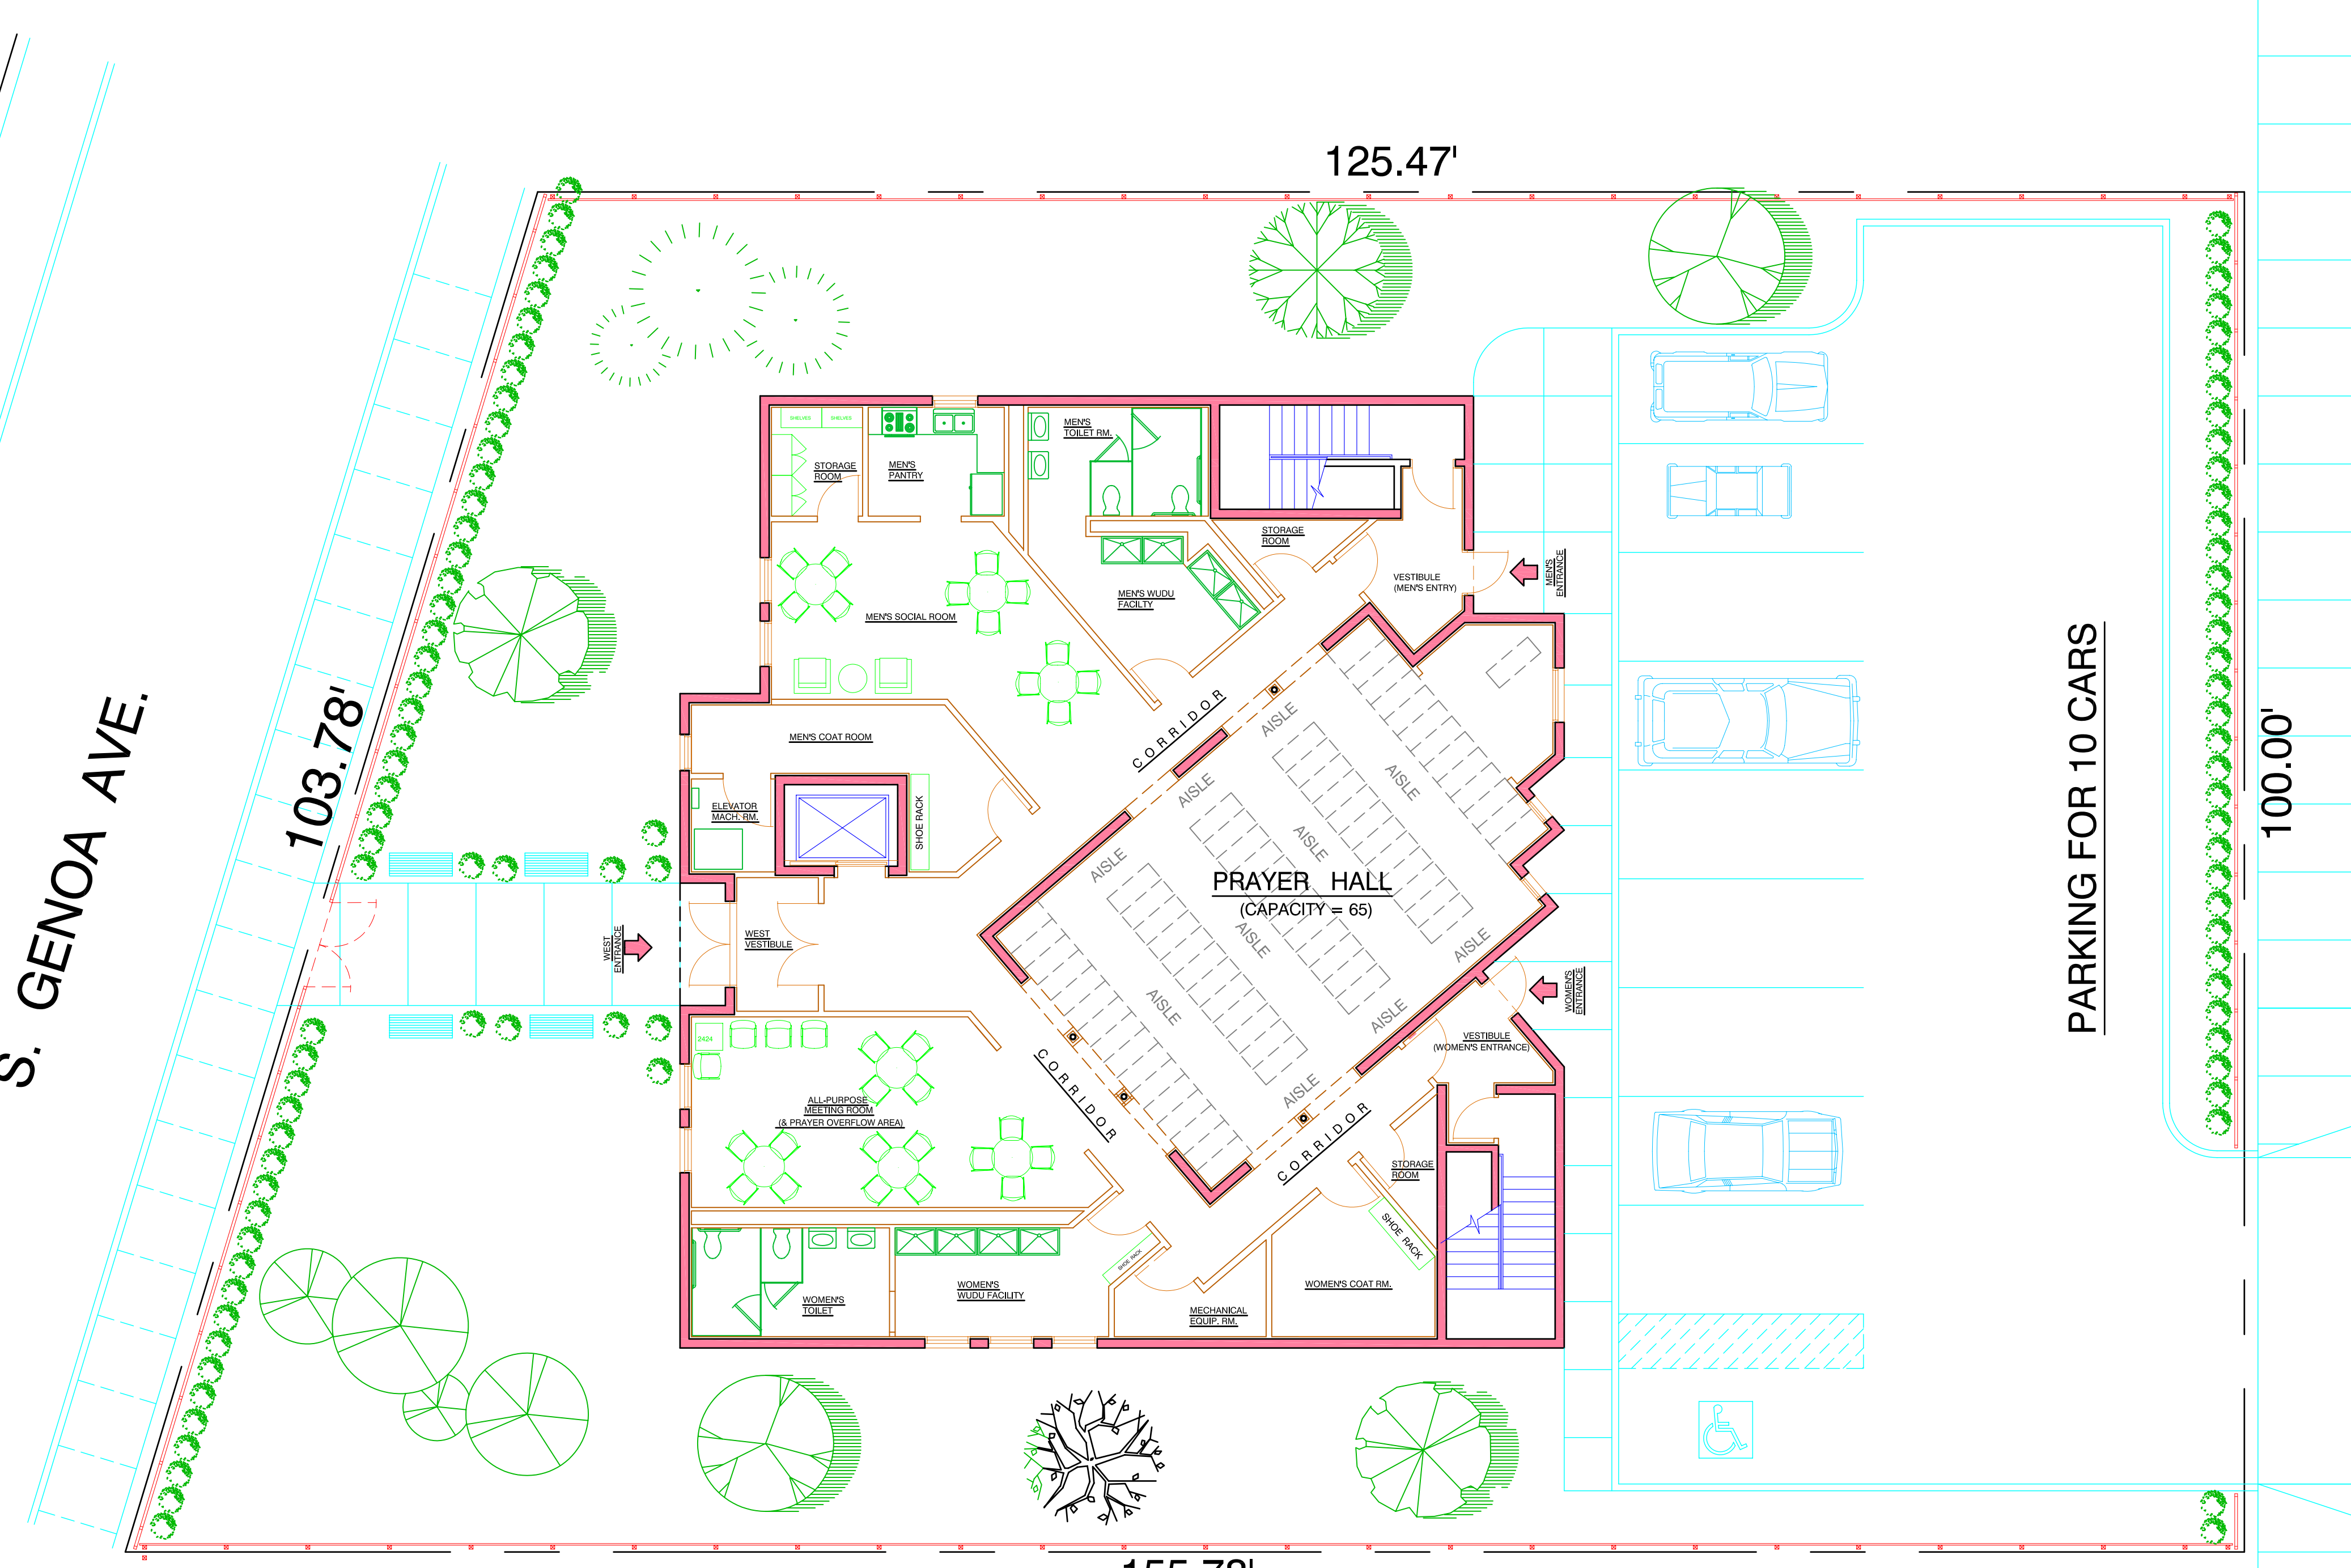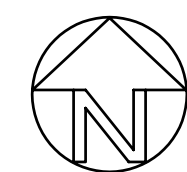

*Masjid At-Tawheed*  
 8726 S. Halsted St.  
 Chicago, IL 60620